

INBOARD PROFILE

NOTE:  
THIS DRAWING WAS PREPARED FROM A  
SURVEY OF THE VESSEL AFTER COMPLETED  
CONVERSION.

ACCOMMODATIONS	
TROOPS	2625
TROOP OFFICERS	116
HOSPITAL:	78*
SURGICAL, SPECIAL &	
MEDICAL WARDS	54
ISOLATION WARD	12
MENTAL WARD	10*
CELLS	2
PERMANENT MILITARY PERSONNEL	42
GUN CREW & OFFICERS	42
BRIG	9
CREW	97
TOTAL	3009

\*ON INBOUND VOYAGE, MENTAL WARD IS  
AUGMENTED BY 60 OFFICER BERTHS  
MAKING ULTIMATE CAPACITY OF 140  
IN HOSPITAL.

*Applicable to Sea Scamp*




CONVERSION.

U.S.A.T. SEA-SCAMP.
WATER DIVISION MAINTENANCE & REPAIR BRANCH DESIGN & PLANNING SECTION NEW ORLEANS PORT OF EMBARKATION.

— INBOARD PROFILE —

DESIGNED BY DRAWN BY LEVY TRACED BY DATE JAN. 6-1944.	RECOMMENDED FOR APPROVAL H. A. & L. L. L. L. CAPT. T. C. O.I.C. DESIGN & PLANNING SEC.
UNDER THE DIRECTION OF W. M. Johnson ASSOCIATE MARINE ENGINEER	APPROVED Jan. 31, 1944 W. M. Johnson CAPT. T. C. O.I.C. MAINTENANCE & REPAIR
SCALE 1/16" = 1'-0"	DWG NO. 470.



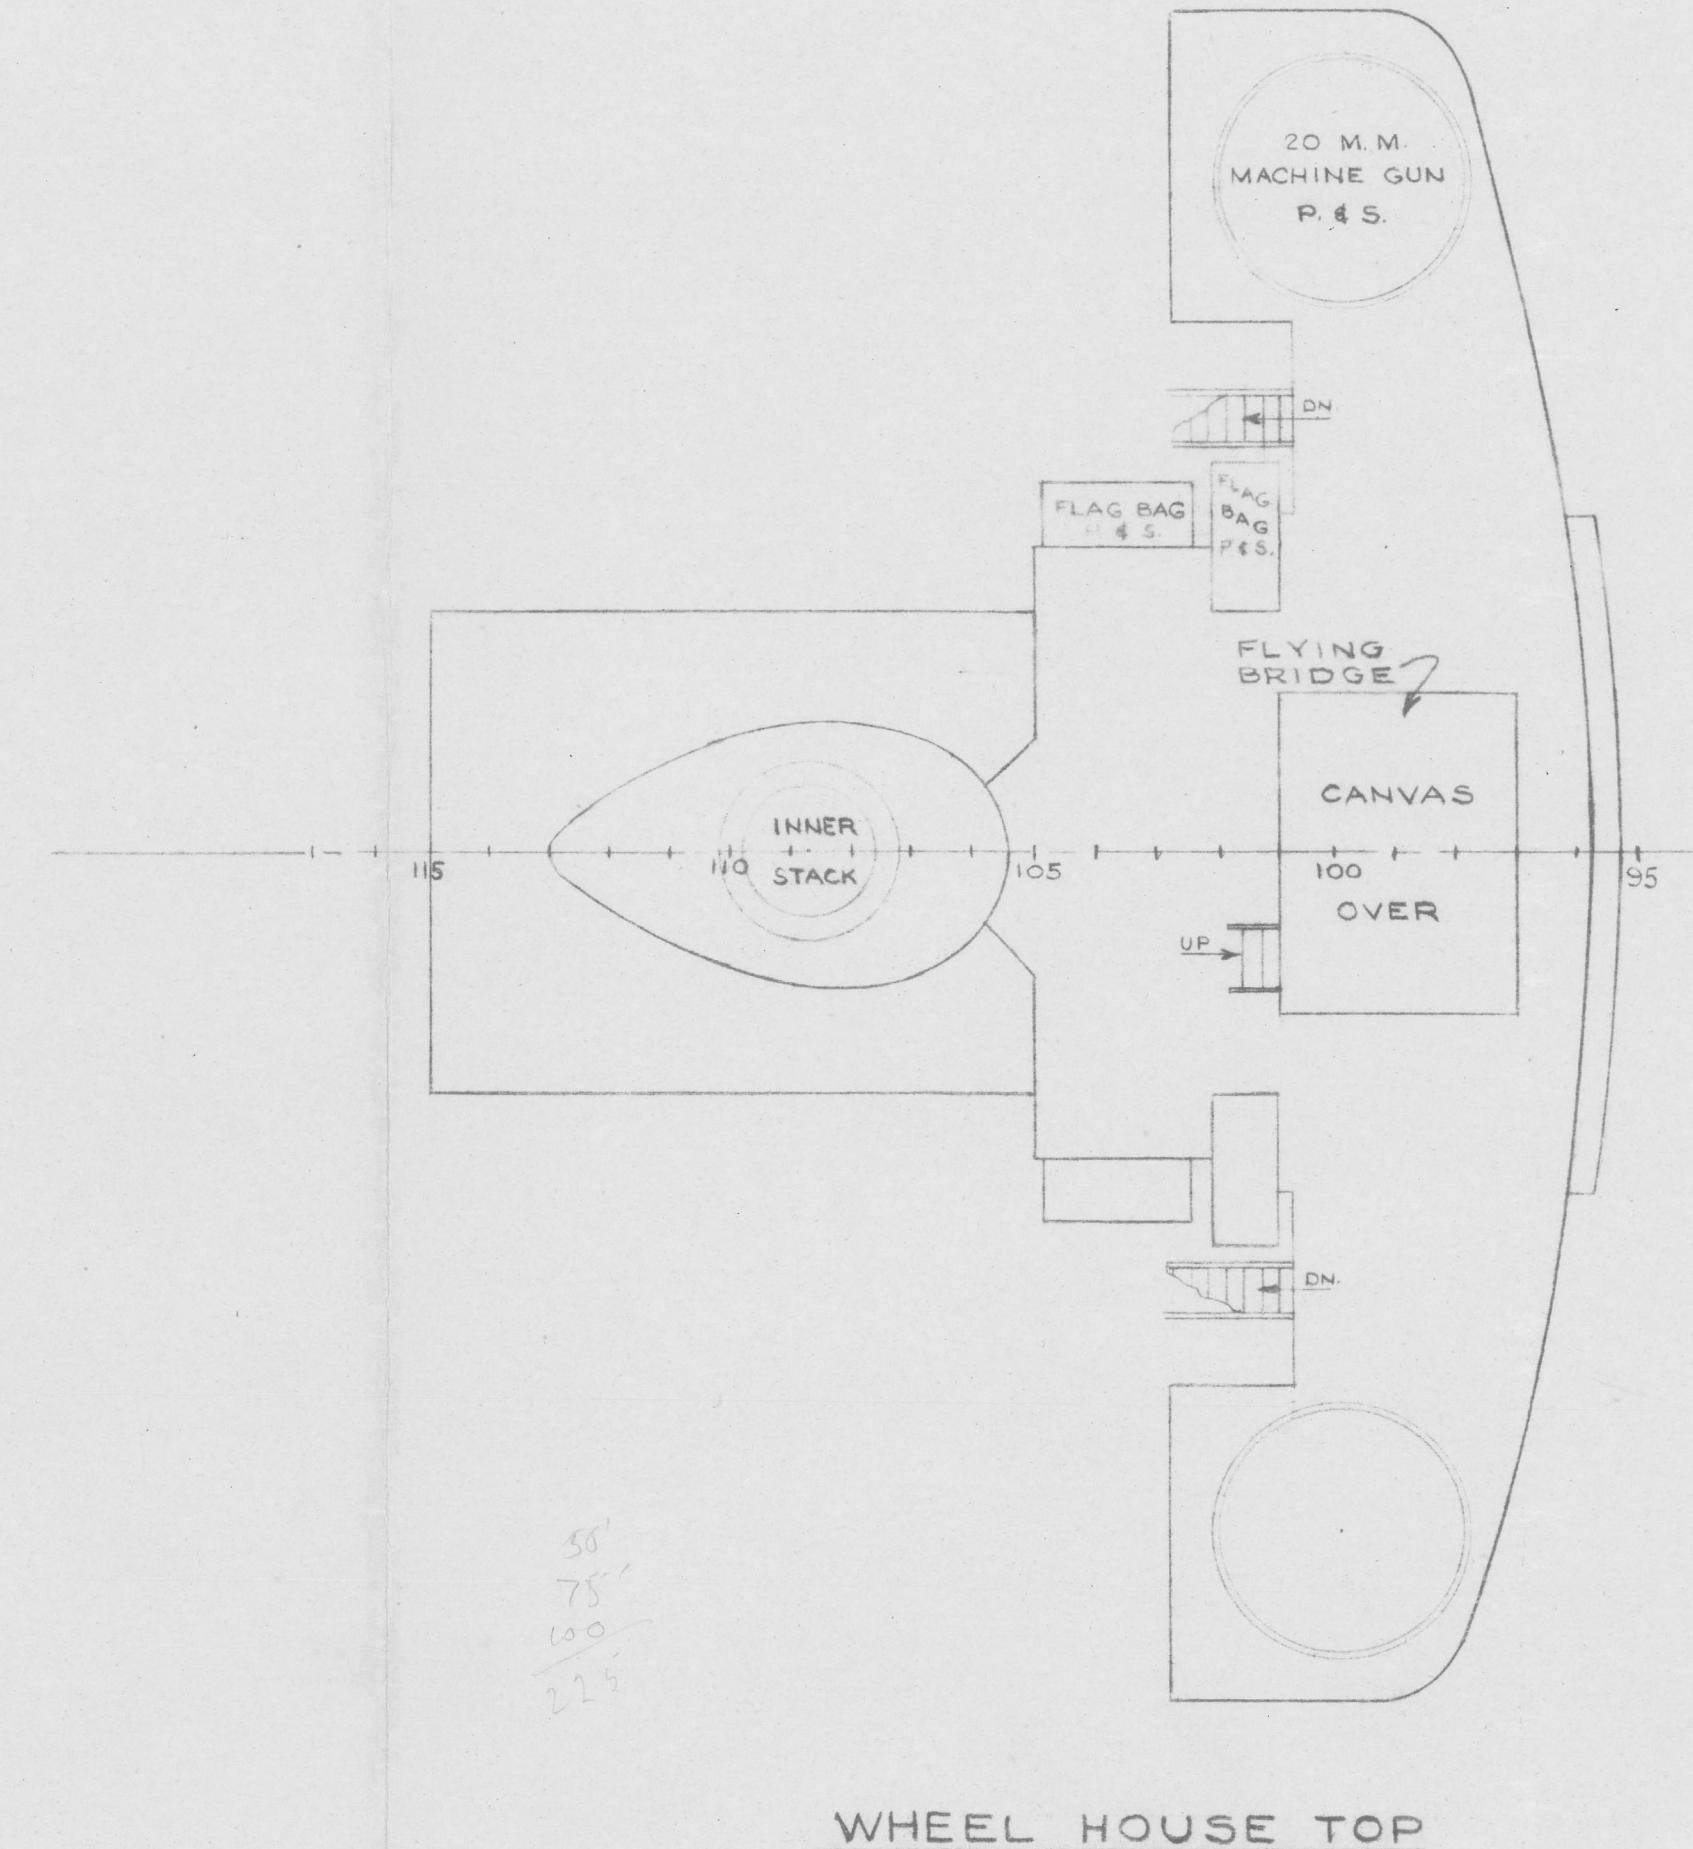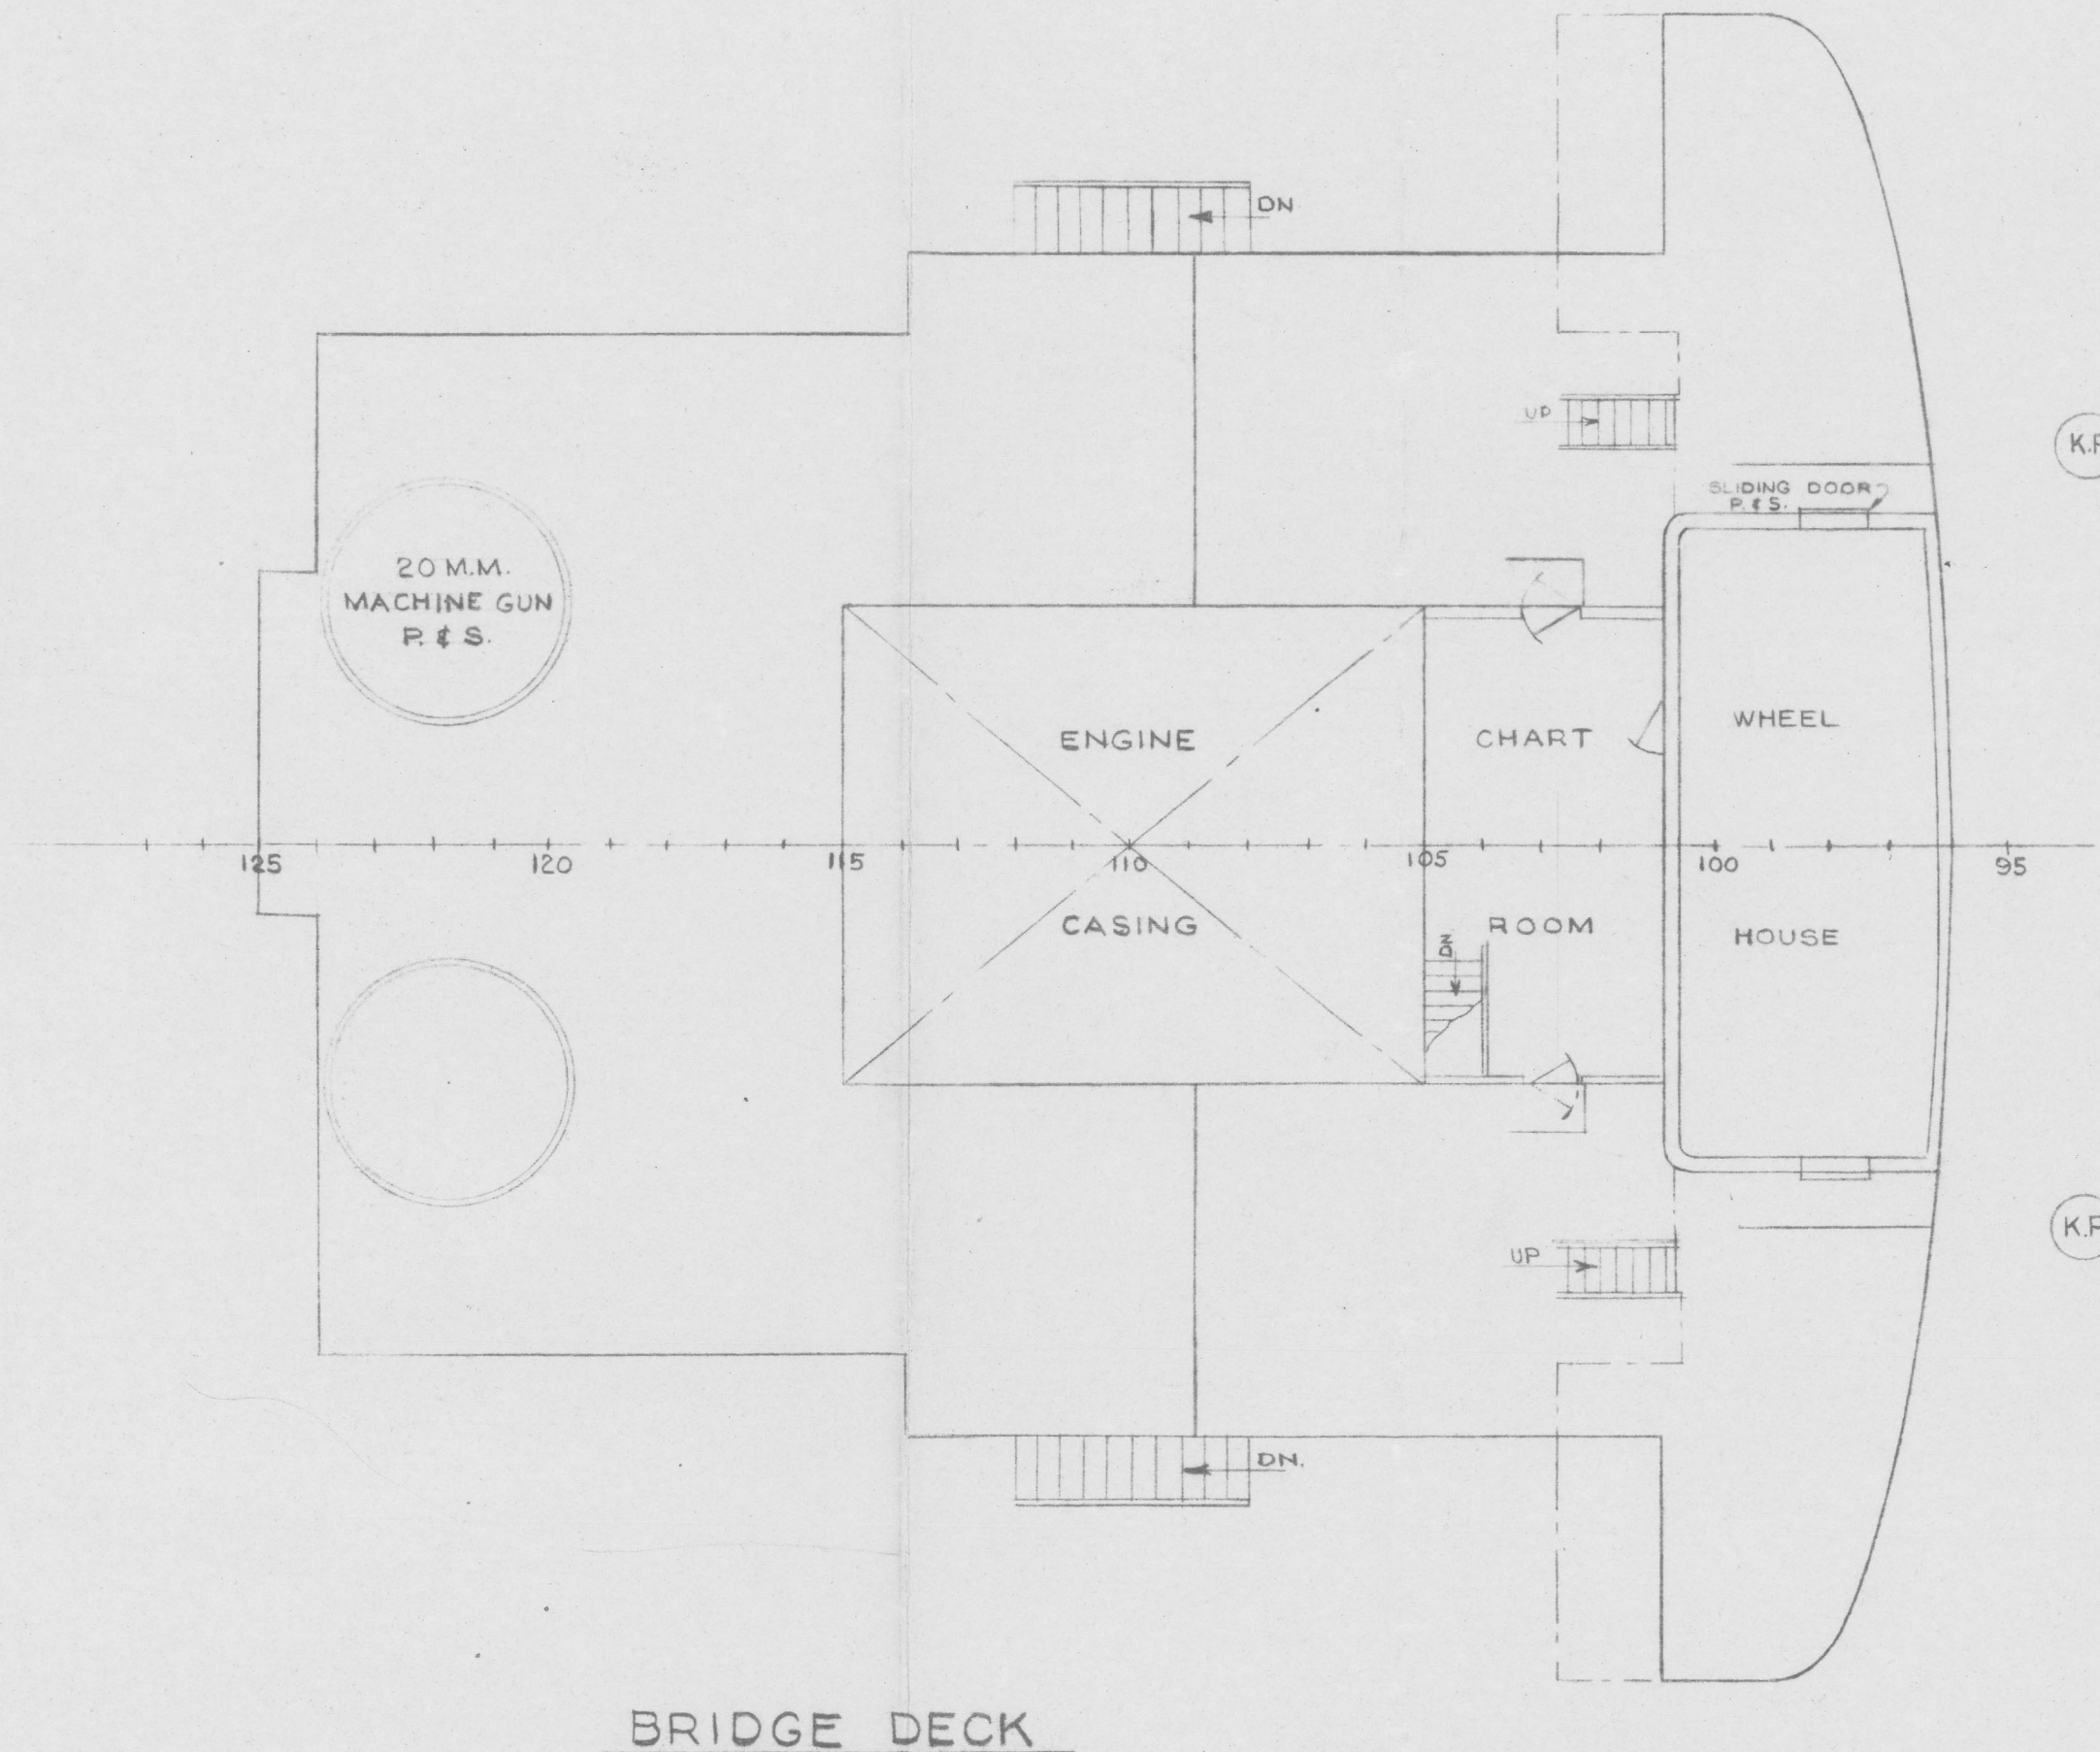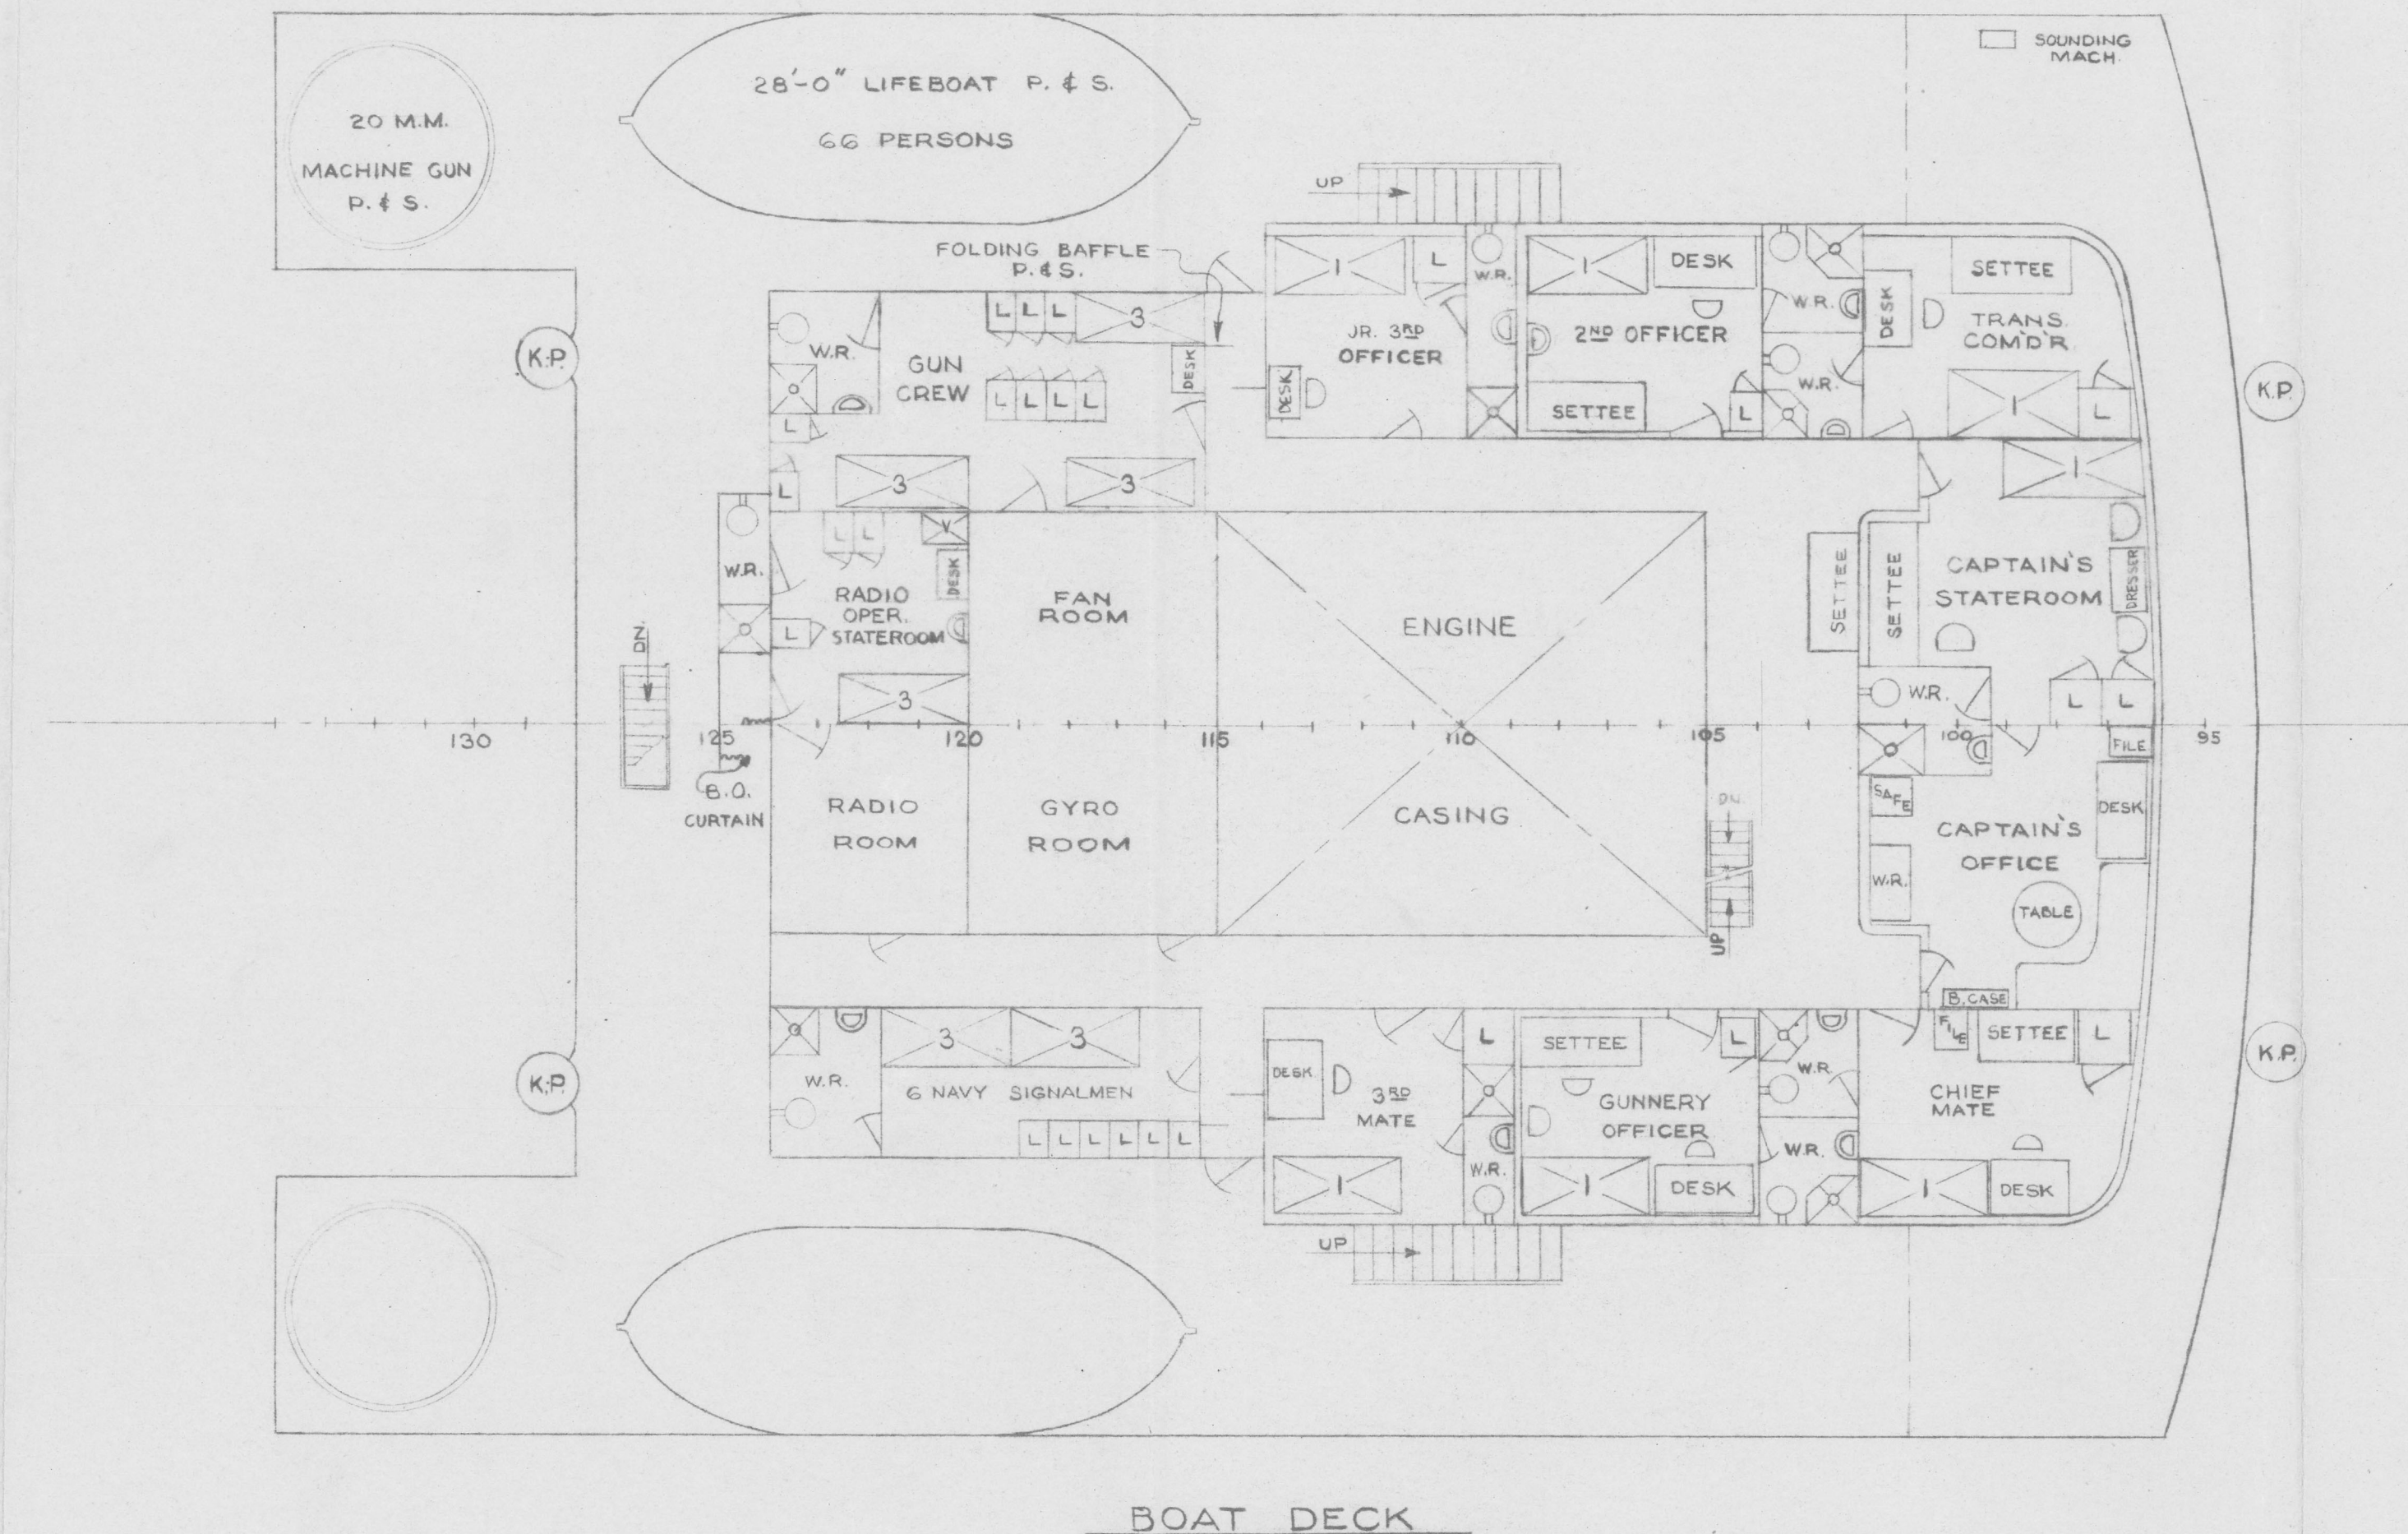


TOTAL BERTHS - BOAT DECK 25

NOTE:  
THIS DRAWING WAS PREPARED FROM  
A SURVEY OF THE VESSEL AFTER  
COMPLETED CONVERSION.

CONVERSION	
U.S.A.T. SEA SCAMP	
WATER DIVISION MAINTENANCE & REPAIR BRANCH DESIGN & PLANNING SECTION NEW ORLEANS PORT OF EMBARKATION	
ARRANGEMENT OF WHEELHOUSE TOP, BRIDGE & BOAT DECK	
DESIGNED BY: DRAWN BY: <i>Boothby</i> TRACED BY: DATE: 6 JAN. 1944	RECOMMENDED FOR APPROVAL <i>H.A. Stansfield</i> CAPT. T.C. O.I.C. DESIGN & PLANNING SEC.
UNDER THE DIRECTION OF <i>Luigi Francillio</i> ASSOCIATE MARINE ENGINEER	APPROVED JAN. 31, 1944 <i>William M. Johnson</i> CAPT. T.C. O.I.C. MAINTENANCE & REPAIR BR.
SCALE: $\frac{1}{8}" = 1'-0"$	DWG. NO. 471

111-2



 

CABIN DECK

FOC'S'LE DECK

TOTAL BERTHS - CABIN DECK 28

NOTE:  
THIS DRAWING WAS PREPARED FROM  
A SURVEY OF THE VESSEL AFTER  
COMPLETED CONVERSION.

CONVERSION

U.S.A.T. SEA SCAMP

WATER DIVISION  
MAINTENANCE & REPAIR BRANCH  
DESIGN & PLANNING SECTION  
NEW ORLEANS PORT OF EMBARKATION

CONVERSION  
GENERAL ARRANGEMENT OF  
CABIN & FOC'S'LE DECKS

DESIGNED BY:  
DRAWN BY: *Rothly*  
TRACED BY:  
DATE: 6 JAN., 1944

UNDER THE DIRECTION OF  
*Luigi Fravello*  
ASSOCIATE MARINE ENGINEER

SCALE: 1/8" = 1'-0"


RECOMMENDED FOR APPROVAL  
*H.A. Flanakin*  
CAPT. T.C.  
O.I.C. DESIGN & PLANNING SEC.

APPROVED Jan 31, 1944  
*William M. Johnson*  
CAPT. T.C.  
O.I.C. MAINTENANCE & REPAIR BR.

DWG. NO. 472


111-3



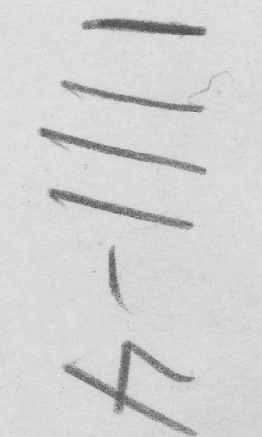

SCALE	DWG. NO. 473
-------	--------------




 







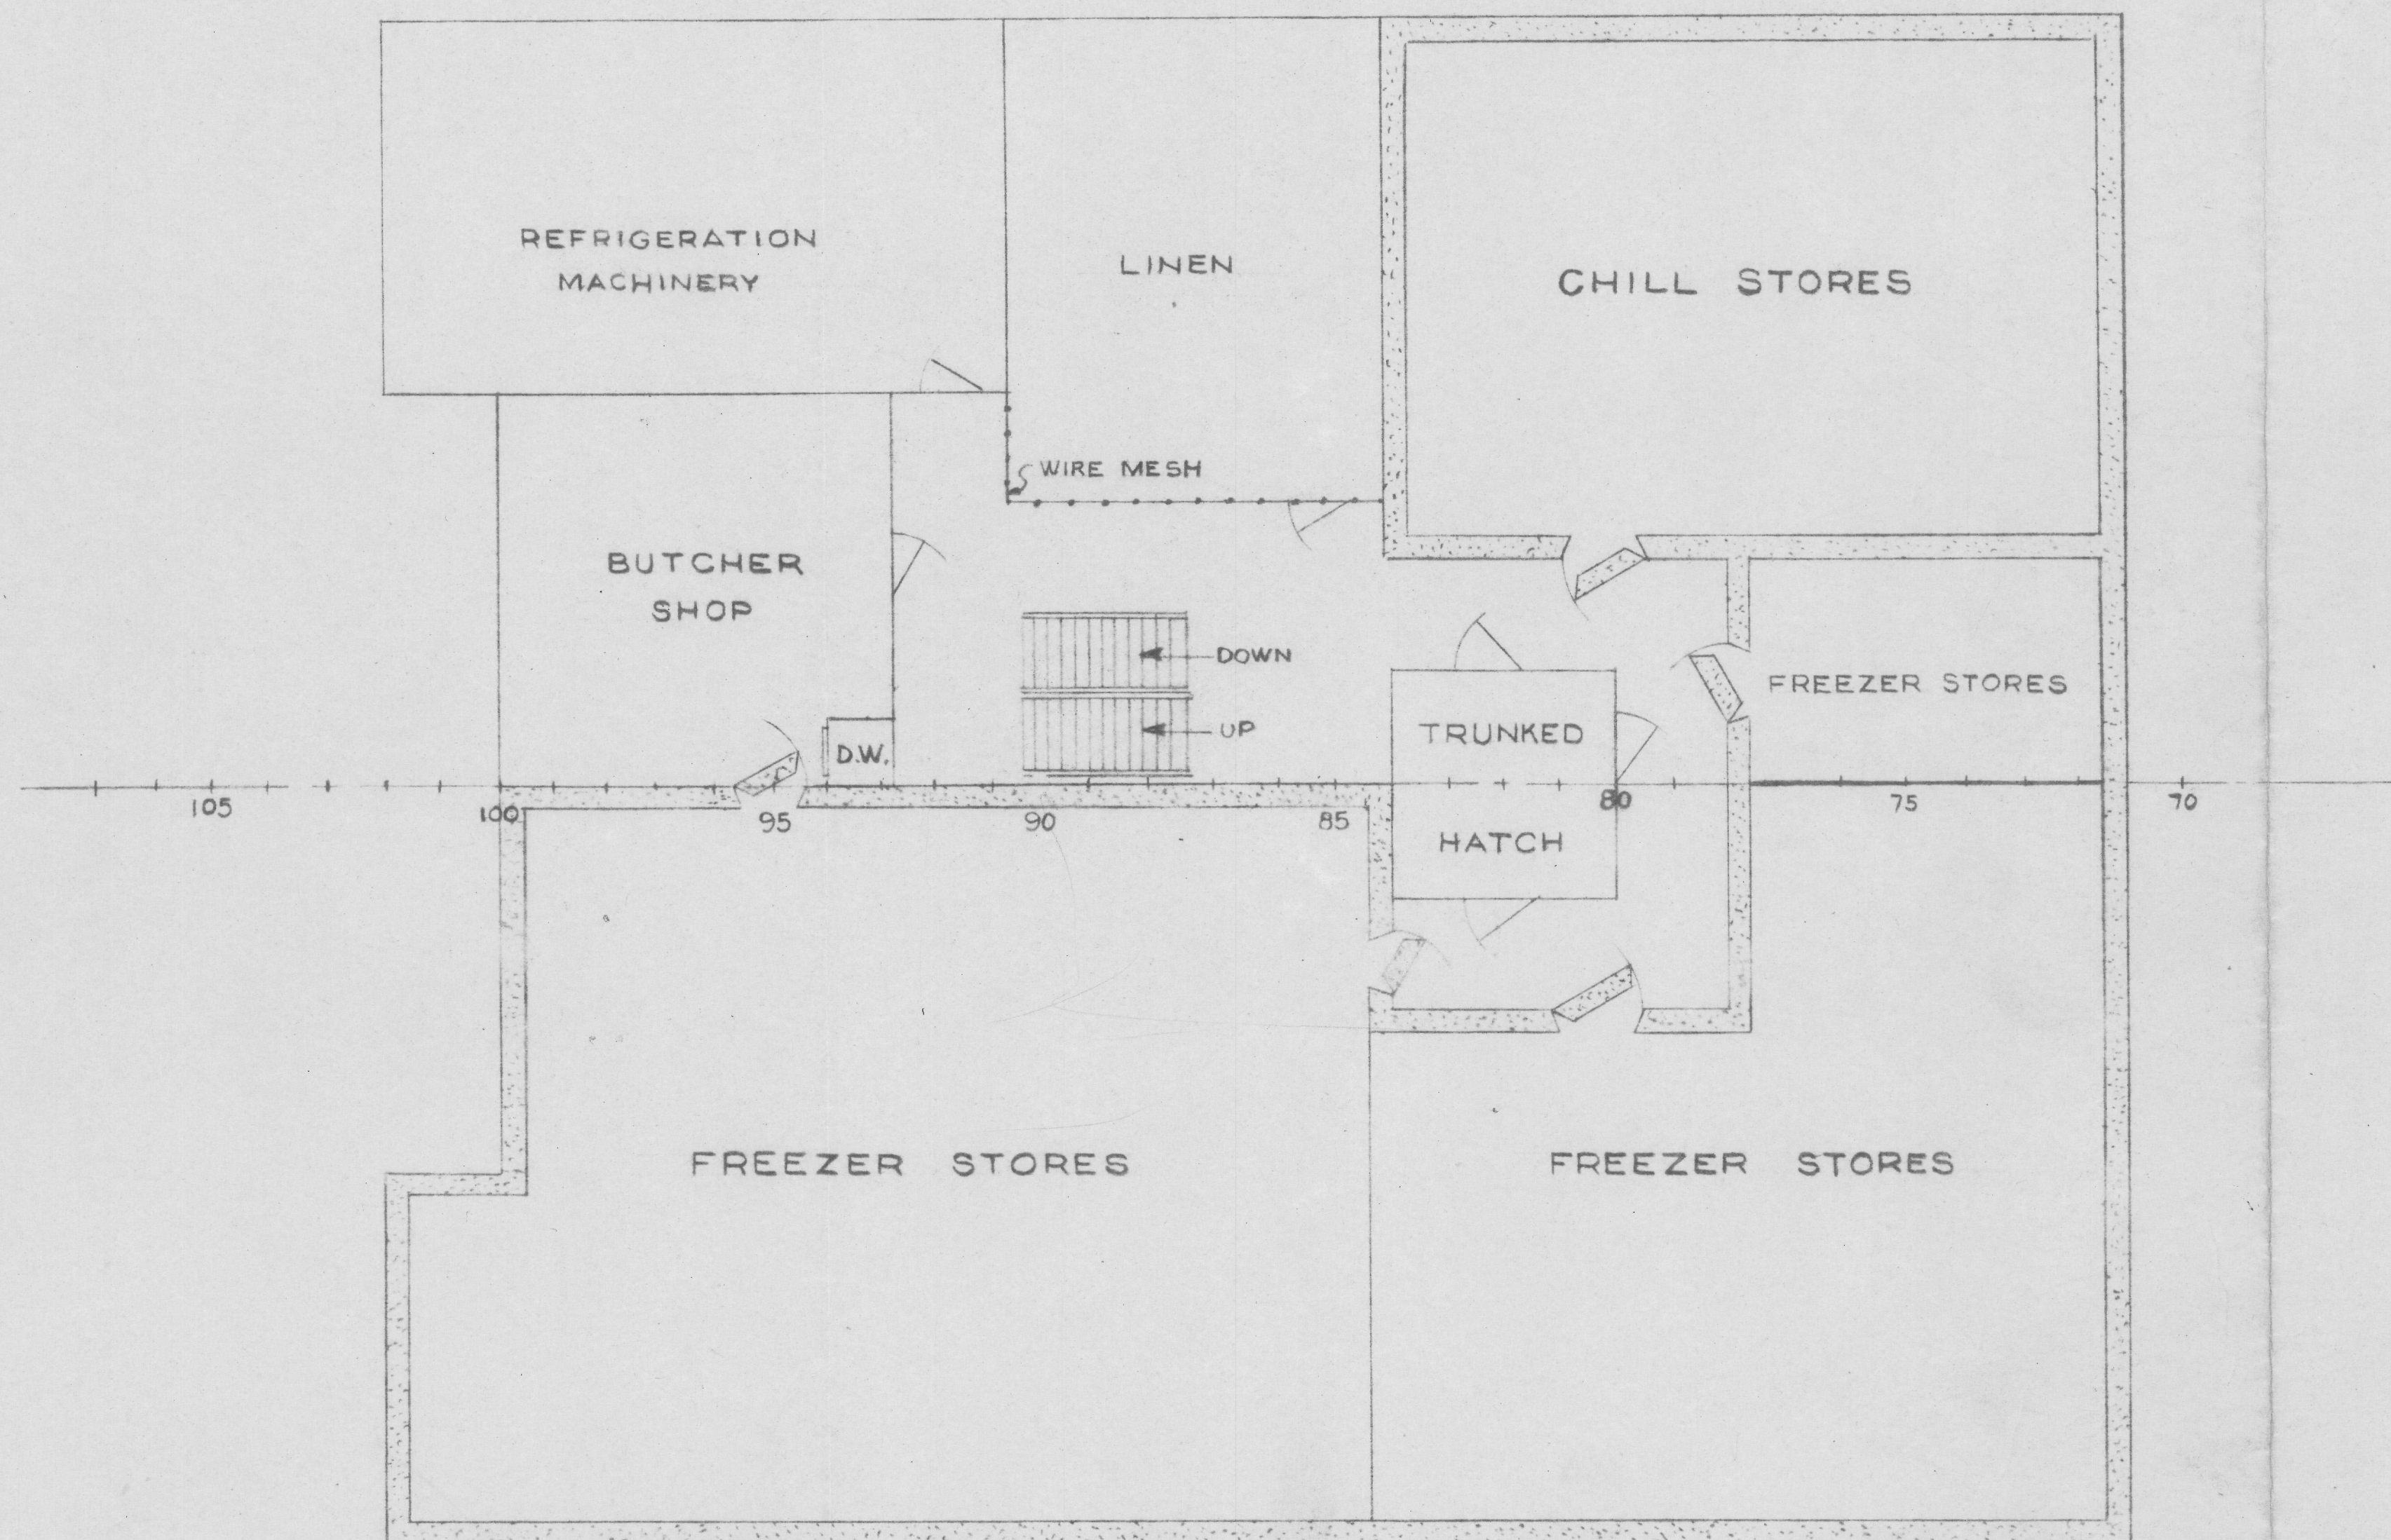

# — CONVERSION —

U.S.A.T. SEA SCAMP

WATER DIVISION  
MAINTENANCE & REPAIR BRANCH  
DESIGN & PLANNING SECTION  
NEW ORLEANS PORT OF EMBARKATION

## ARRANGEMENT OF REFRIGERATION PLATFORM BET. FRs. 71-102

DESIGNED BY:  
DRAWN BY:  
TRACED BY: *Boothby*  
DATE: 6 JAN. 1944

RECOMMENDED FOR APPROVAL  
*H. G. Slavakin*  
CAPT. T.C.  
O.I.C. DESIGN & PLANNING SEC.

UNDER THE DIRECTION OF  
*Luis Francillo*  
ASSOCIATE MARINE ENGINEER

APPROVED Jan 31, 1944  
*William M. Johnson*  
CAPT. T.C.  
O.I.C. MAINTENANCE & REPAIR BR.

SCALE:  $\frac{1}{8}$ " = 1'-0"

DWG. NO. 476

6-111



